

**RESIDENCIAL ZEQUINHA REZENDE**  
**QUADRA 08 - LOTE 02 - Matrícula 21.612**  
**01 UH - Casa 23**

08  
01

Área Institucional 1  
1.931,96 m2

CASA 23

10,00  
6,55  
3,26  
20,00  
4,31  
4  
2,50  
10,00

Rua Mário Biaggi

11 12 13 14 15 16


01 02 03

Prol. Rua Antonio Benedito


0 10 20 30 40 50 60 70 80 90 100

# PLANTA DE IMPLANTAÇÃO

ESCALA 1:250

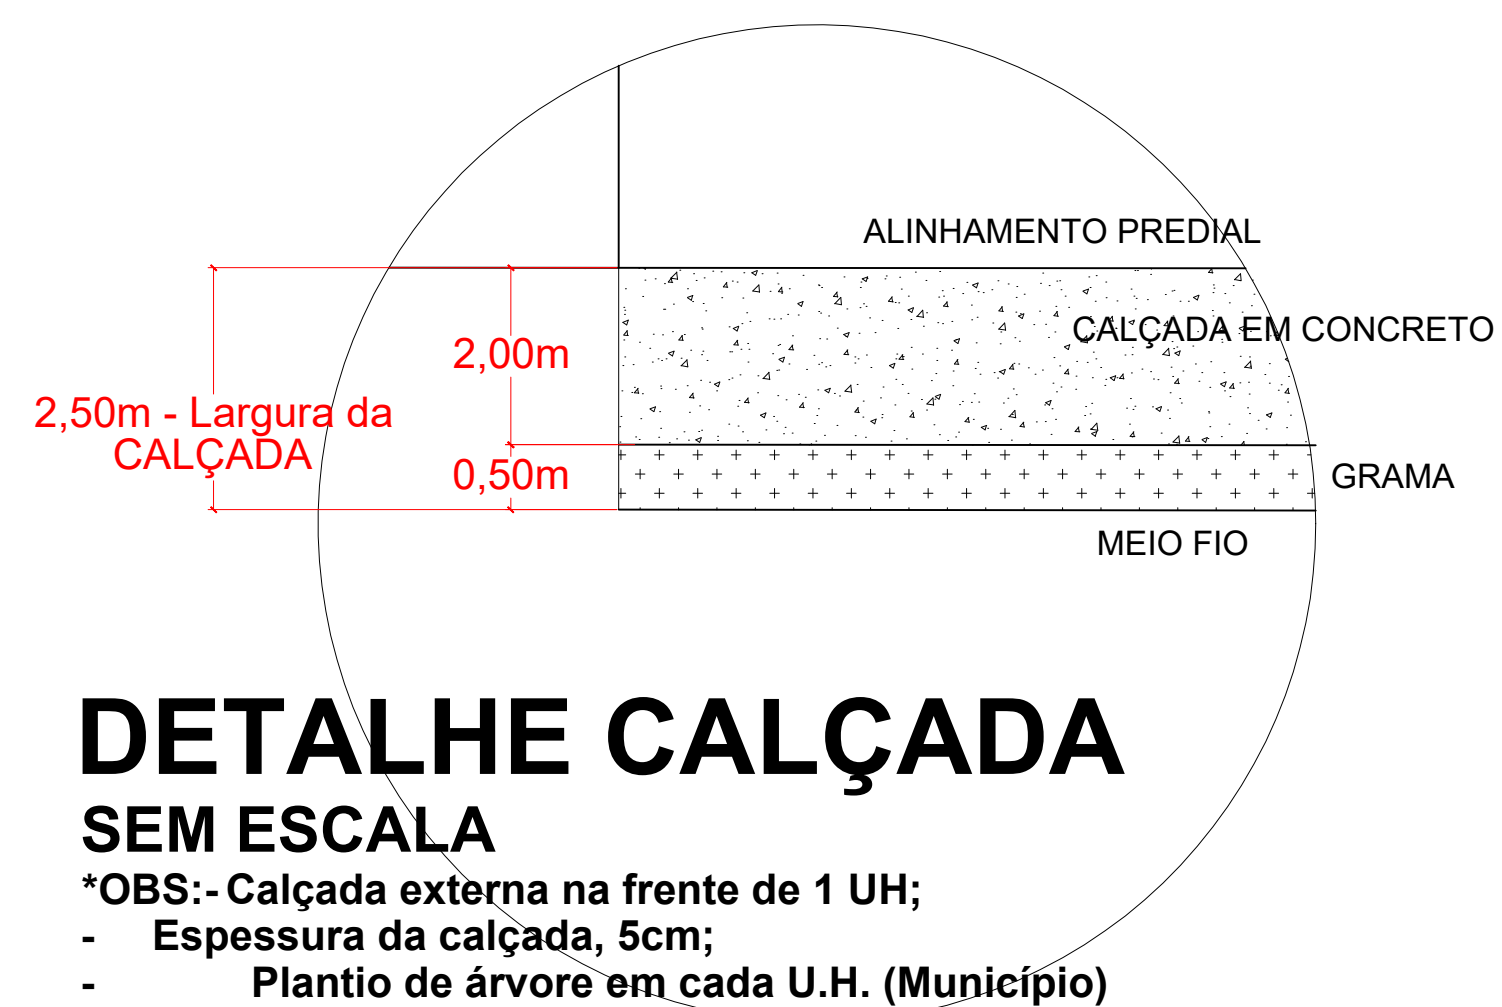

**Local da obra - Imagem google**  
SEM ESCALA

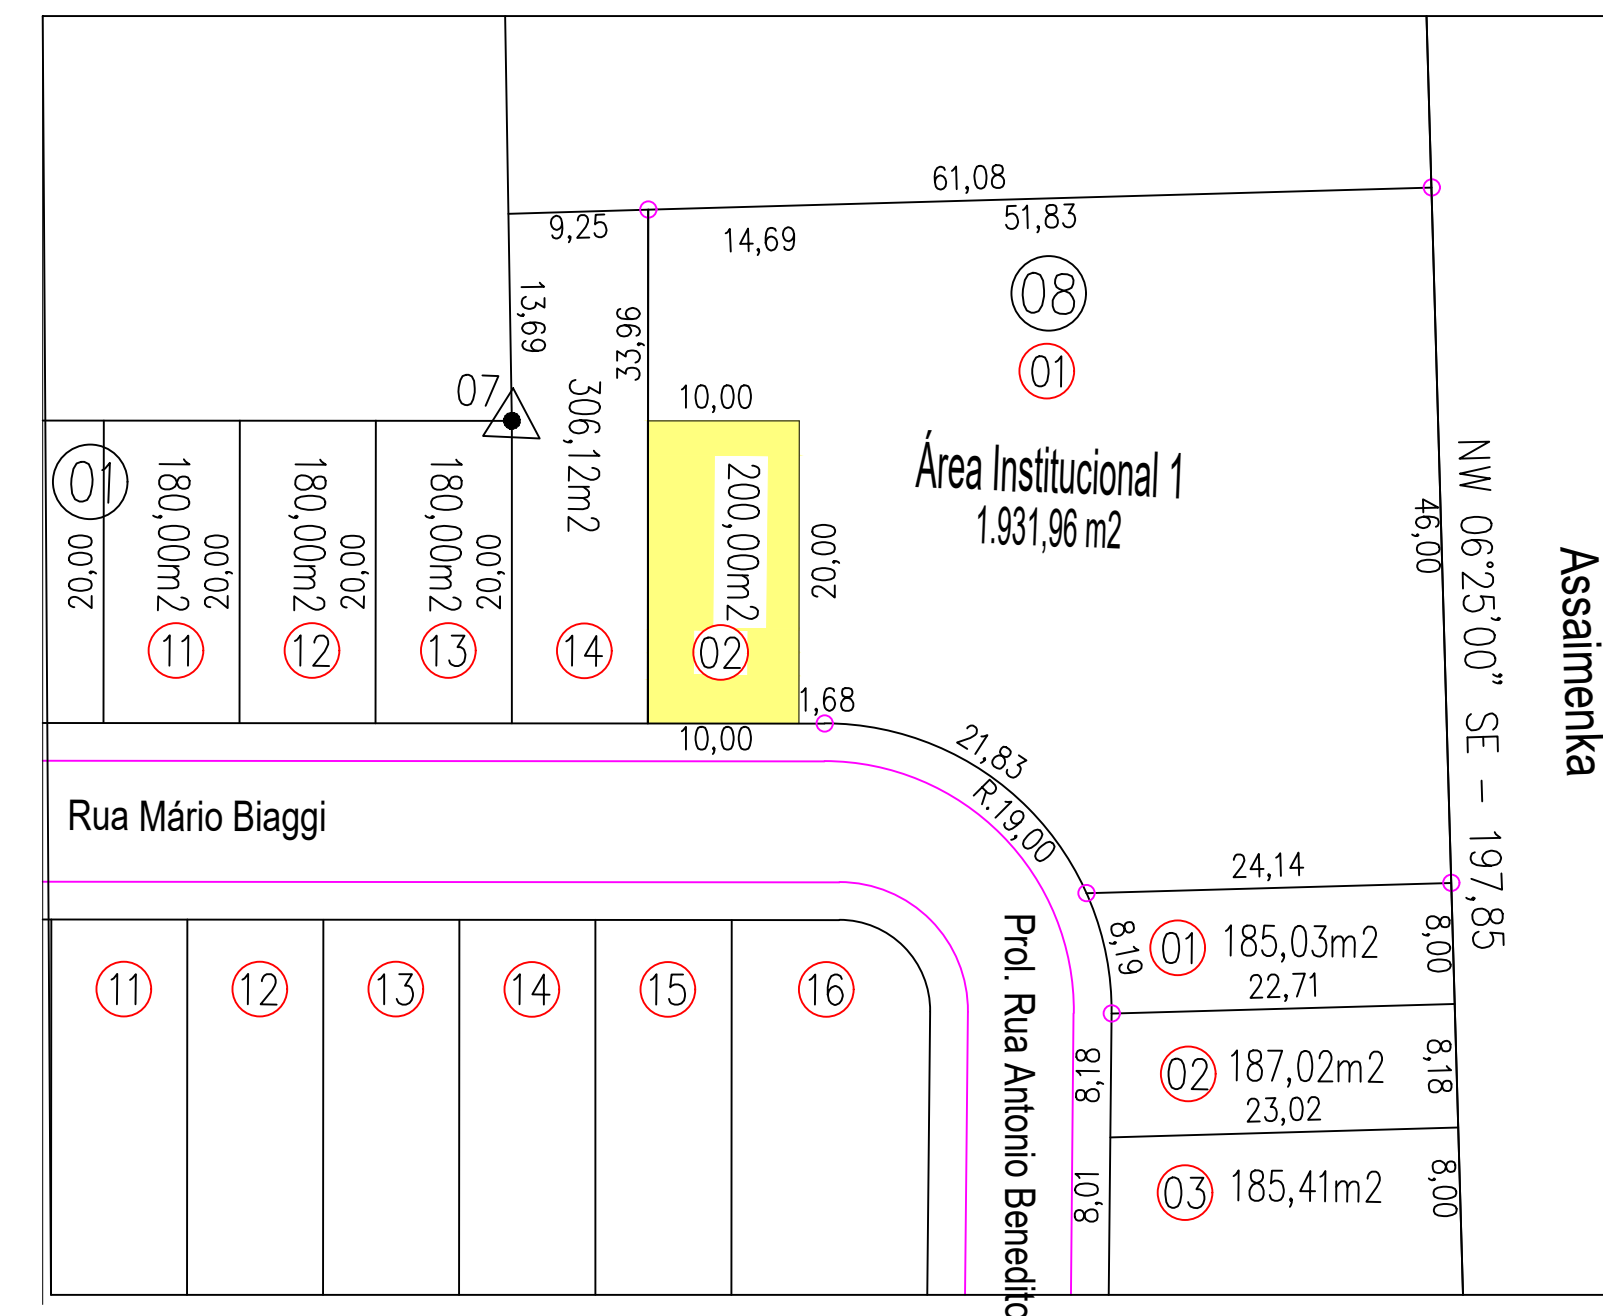

**LOTES**  
**ESCALA 1:500**