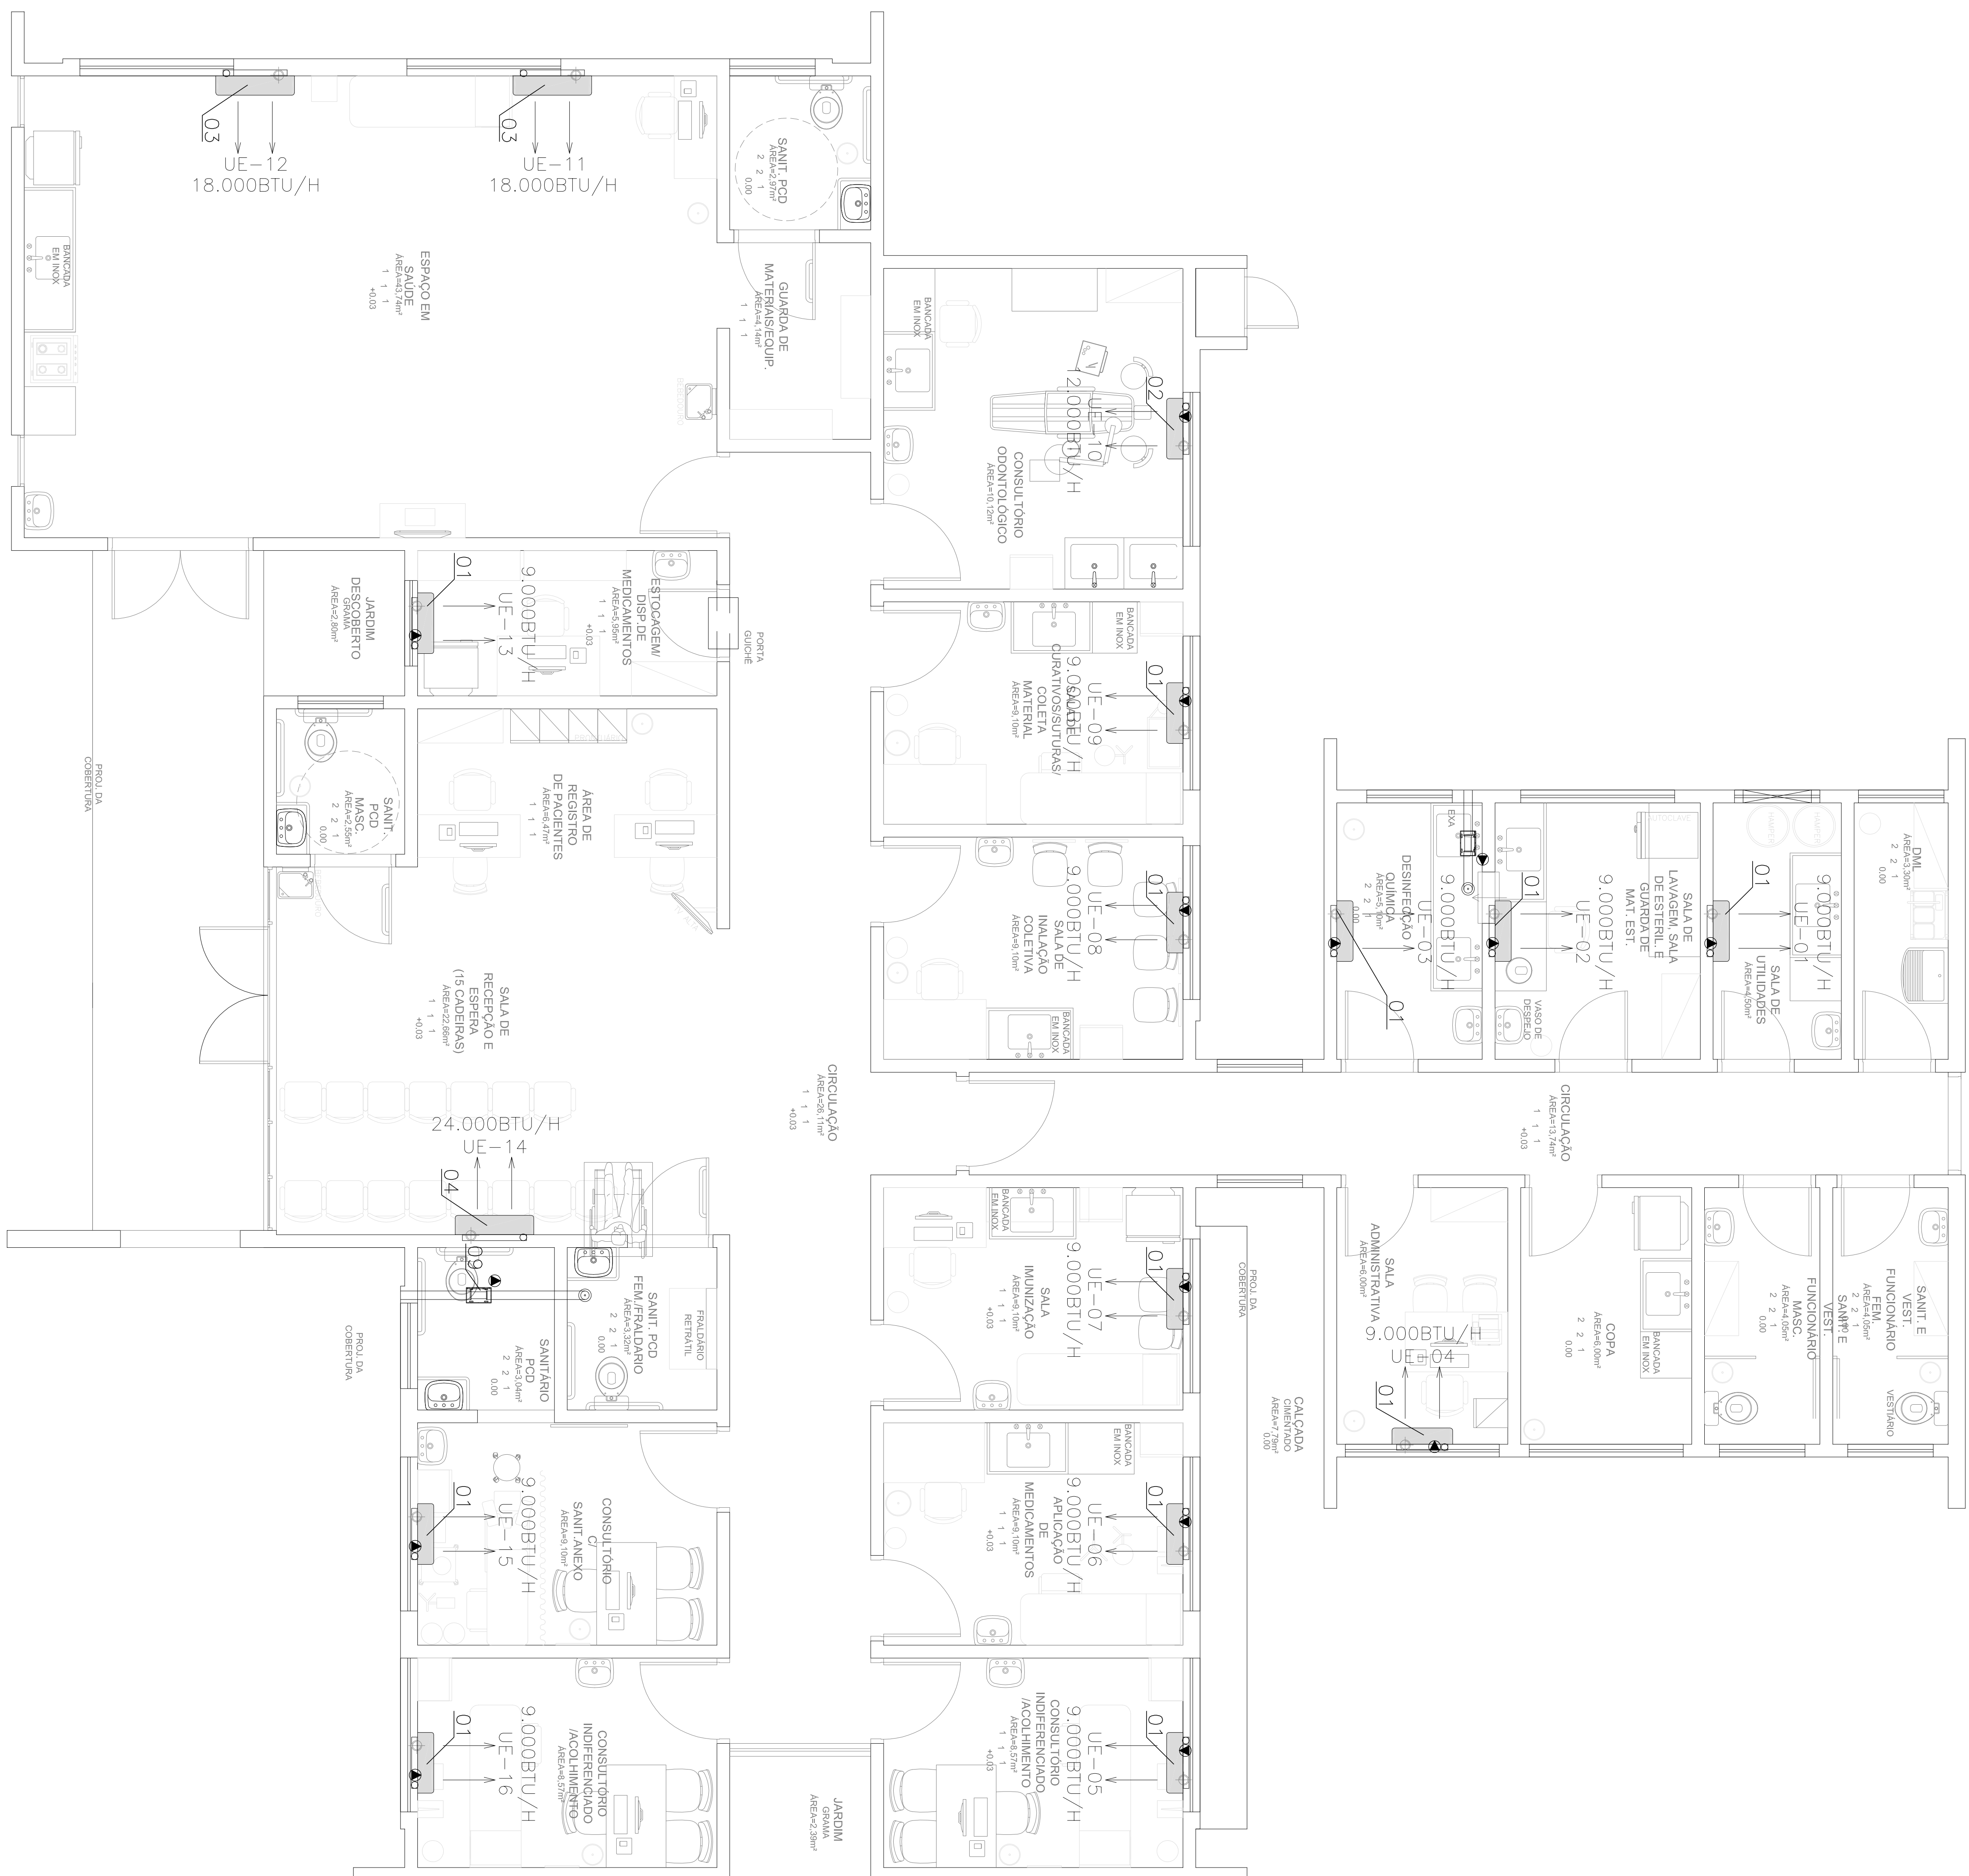


[illegible]

PLANTA BAIXA PAV TÉRREO

[illegible]